


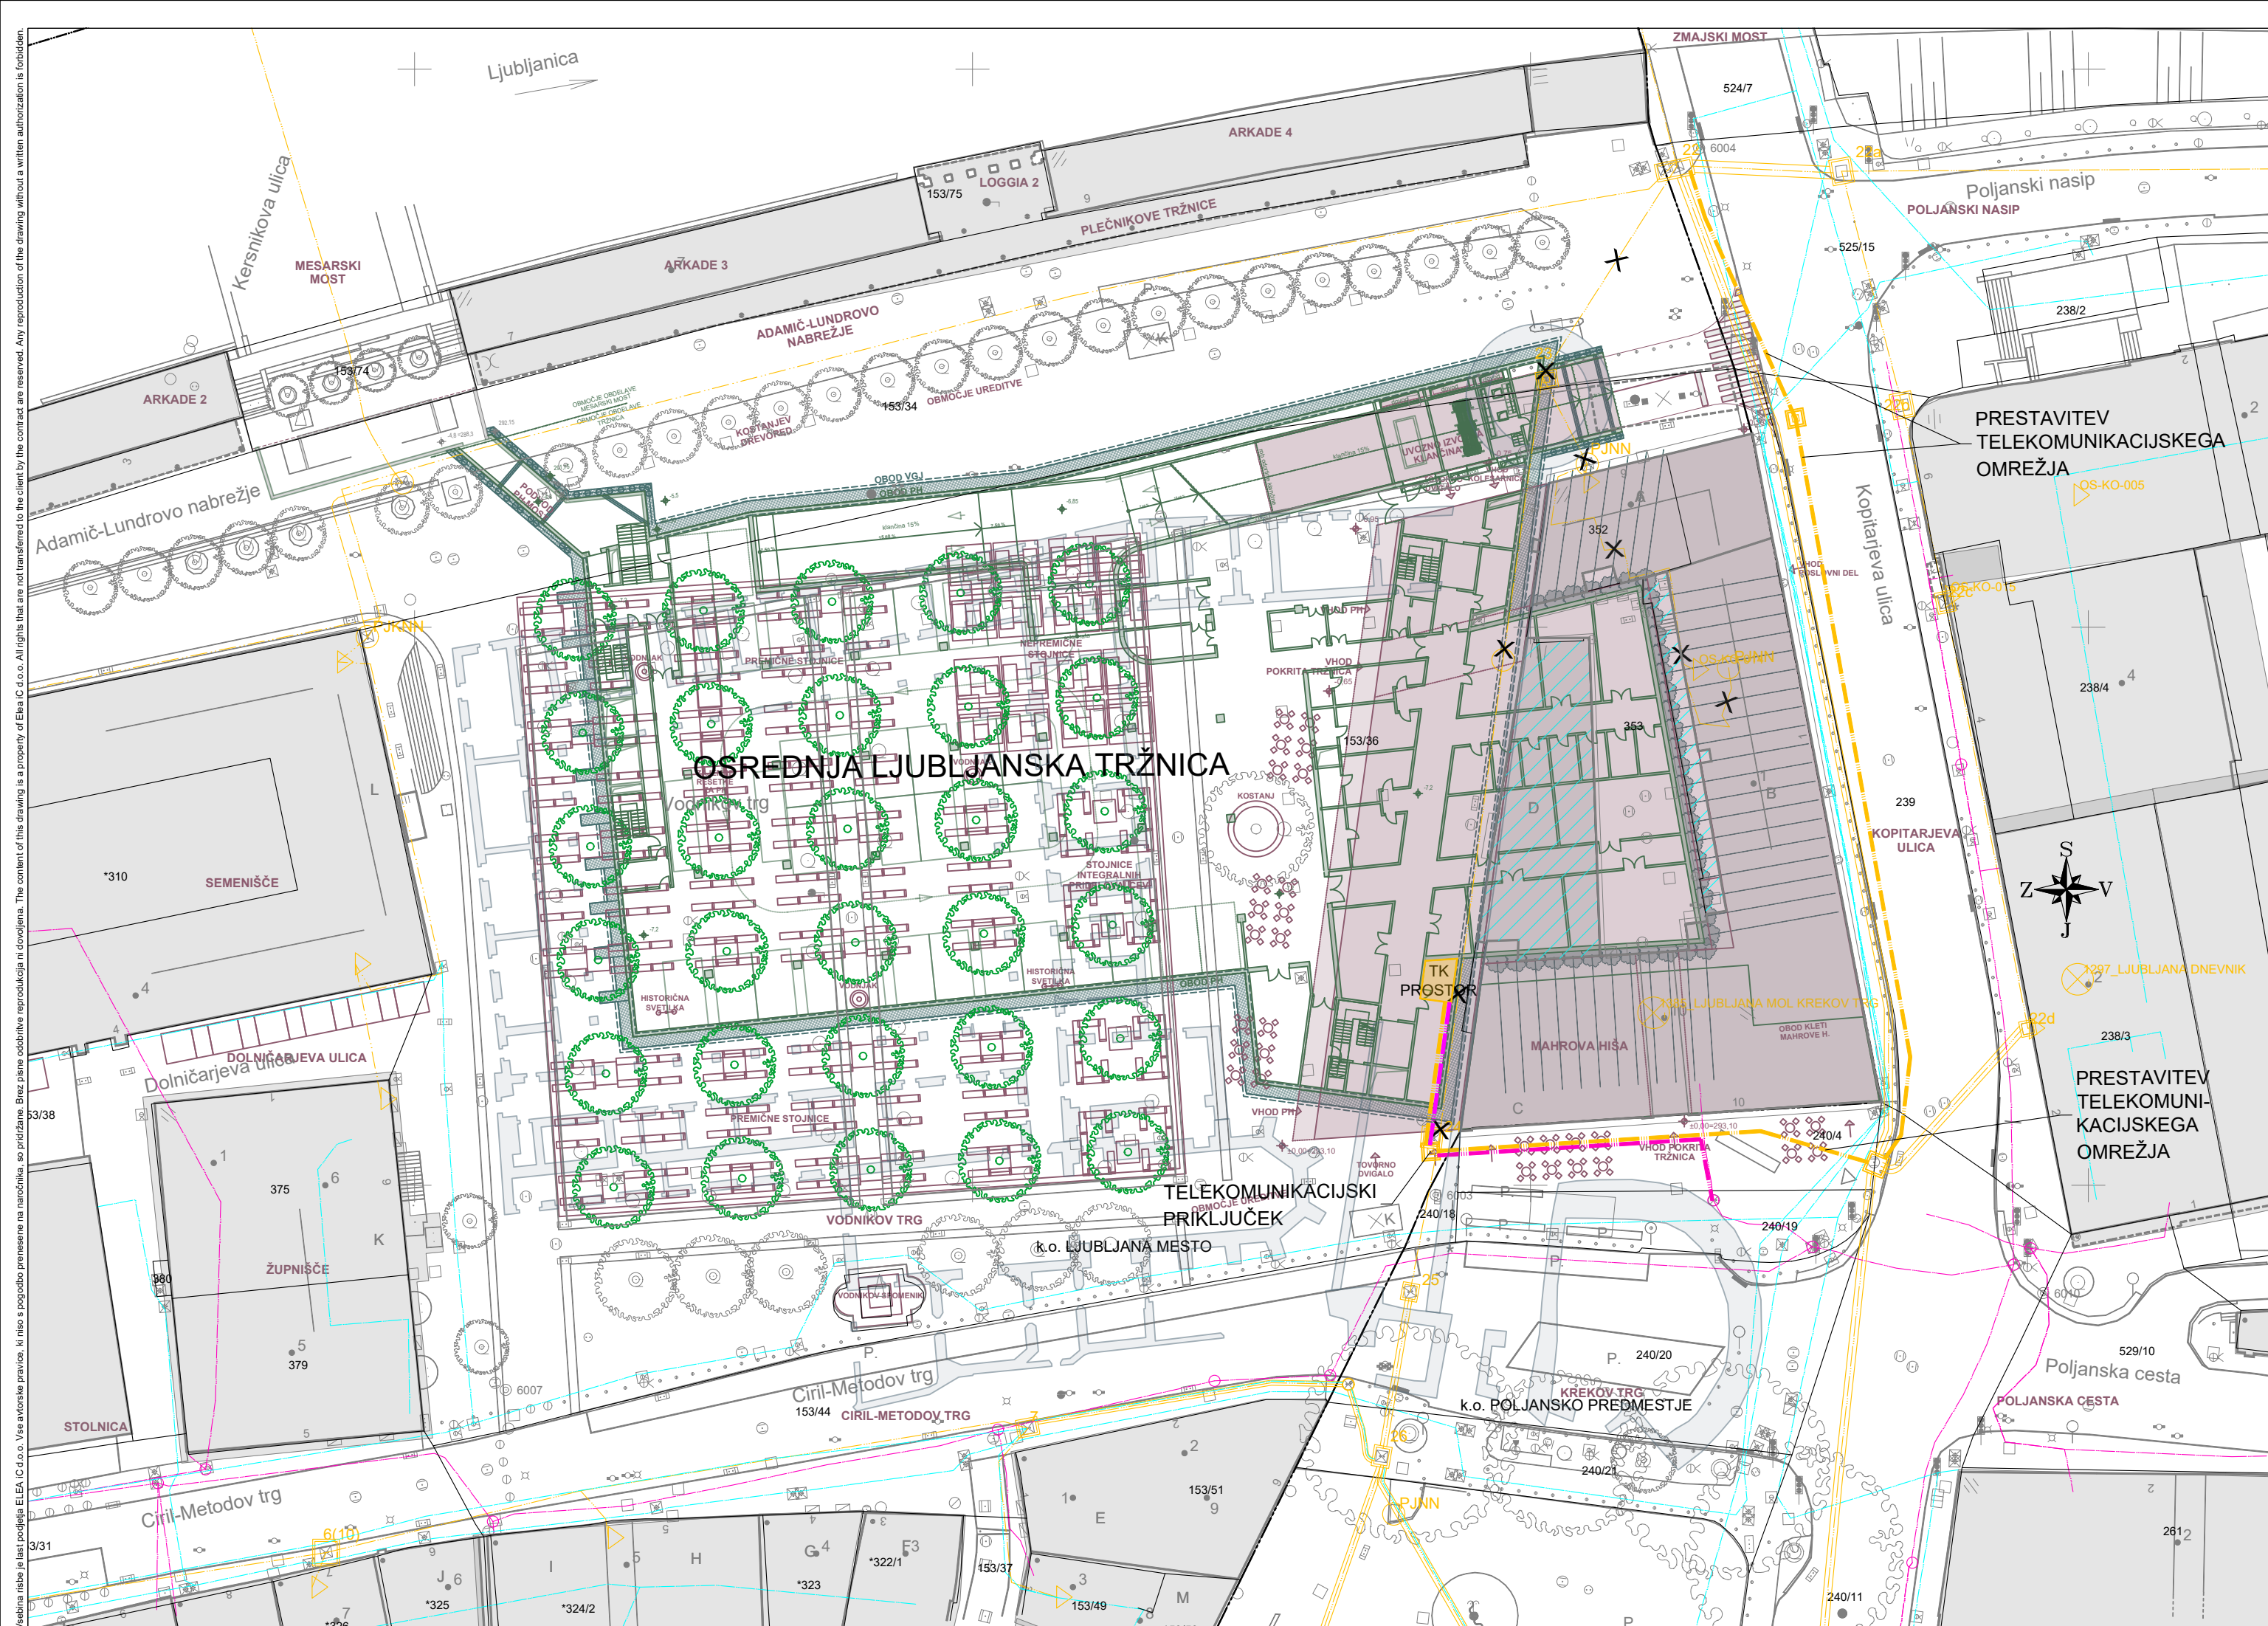

KOMUNALNI VODI

		OBSTOJEČI	PREDVIDENI - PREDMET TEGA PROJEKTA
TELEKOMUNIKACIJE	Telekom		
	Telemach		
	T2 / Gratel		
	TKK		
UKINITEV KOMUNALNIH VODOV			

ZEMLJIŠKI KATASTER	
MEJA KATASTRERSKE OBČINE	
NOVI OBJEKT - PRITLIČJE	
NOVI OBJEKT - KLETI PARKIRNE HIŠE	
OBSTOJEČI OBJEKTI	
RUŠITEV OBJEKTOV	
ARHEOLOŠKE OSTALINE	

Projekt / Project

Prenova osrednje ljubljanske tržnice

Lokacija / Location Ljubljana			
Investitor / Investor Mestna občina Ljubljana Mestni trg 1, 1000 Ljubljana, Slovenija			
Vodilni projektant / Project Leader Elea iC d.o.o. Dunajska cesta 21, 1000 Ljubljana, Slovenija			
Vodja projekta / Project Manager Angelo Žigon, univ. dipl. inž. grad.	Id. št. / ID No. IZS G-0680	Vrsta projekta / Stage DGD	
Vrsta risbe / Drawing Type TEHNIČNI PRIKAZ		Št. projekta / Project No. 210446	
Izdelovalec / Designer Darja Sever, grad.teh.		Datum / Date Maj 2022, ČISTOPIS maj 2024	
Ime risbe / Drawing Title Situacija telekomunikacijskega omrežja		Stanje risbe / Drawing Status	Različica / Revision 00
		Merilo / Scale 1:500	Št. risbe / Drawing No. 4.7.04

Vsebinska načrta je last podjetja ELEA IC d.o.o. Vse avtorske pravice, ki niso s pogodbo prenesene na naročnika, so pridržane. Brez pisne odobritve reprodukcija ni dovoljena. The content of this drawing is a property of Elea IC d.o.o. All rights that are not transferred to the client by the contract are reserved. Any reproduction of the drawing without a written authorization is forbidden.