



Vsebinske risbe je last podjela ELEM d.o.o. Vse avtorske pravice, ki niso s pogodbo prenesene na naročnika, so pridržane. Brez pisne odobritve reprodukcija ni dovoljena. The content of this drawing is a property of Elea IC d.o.o. All rights that are not transferred to the client by the contract are reserved. Any reproduction of the drawing without a written authorization is forbidden.

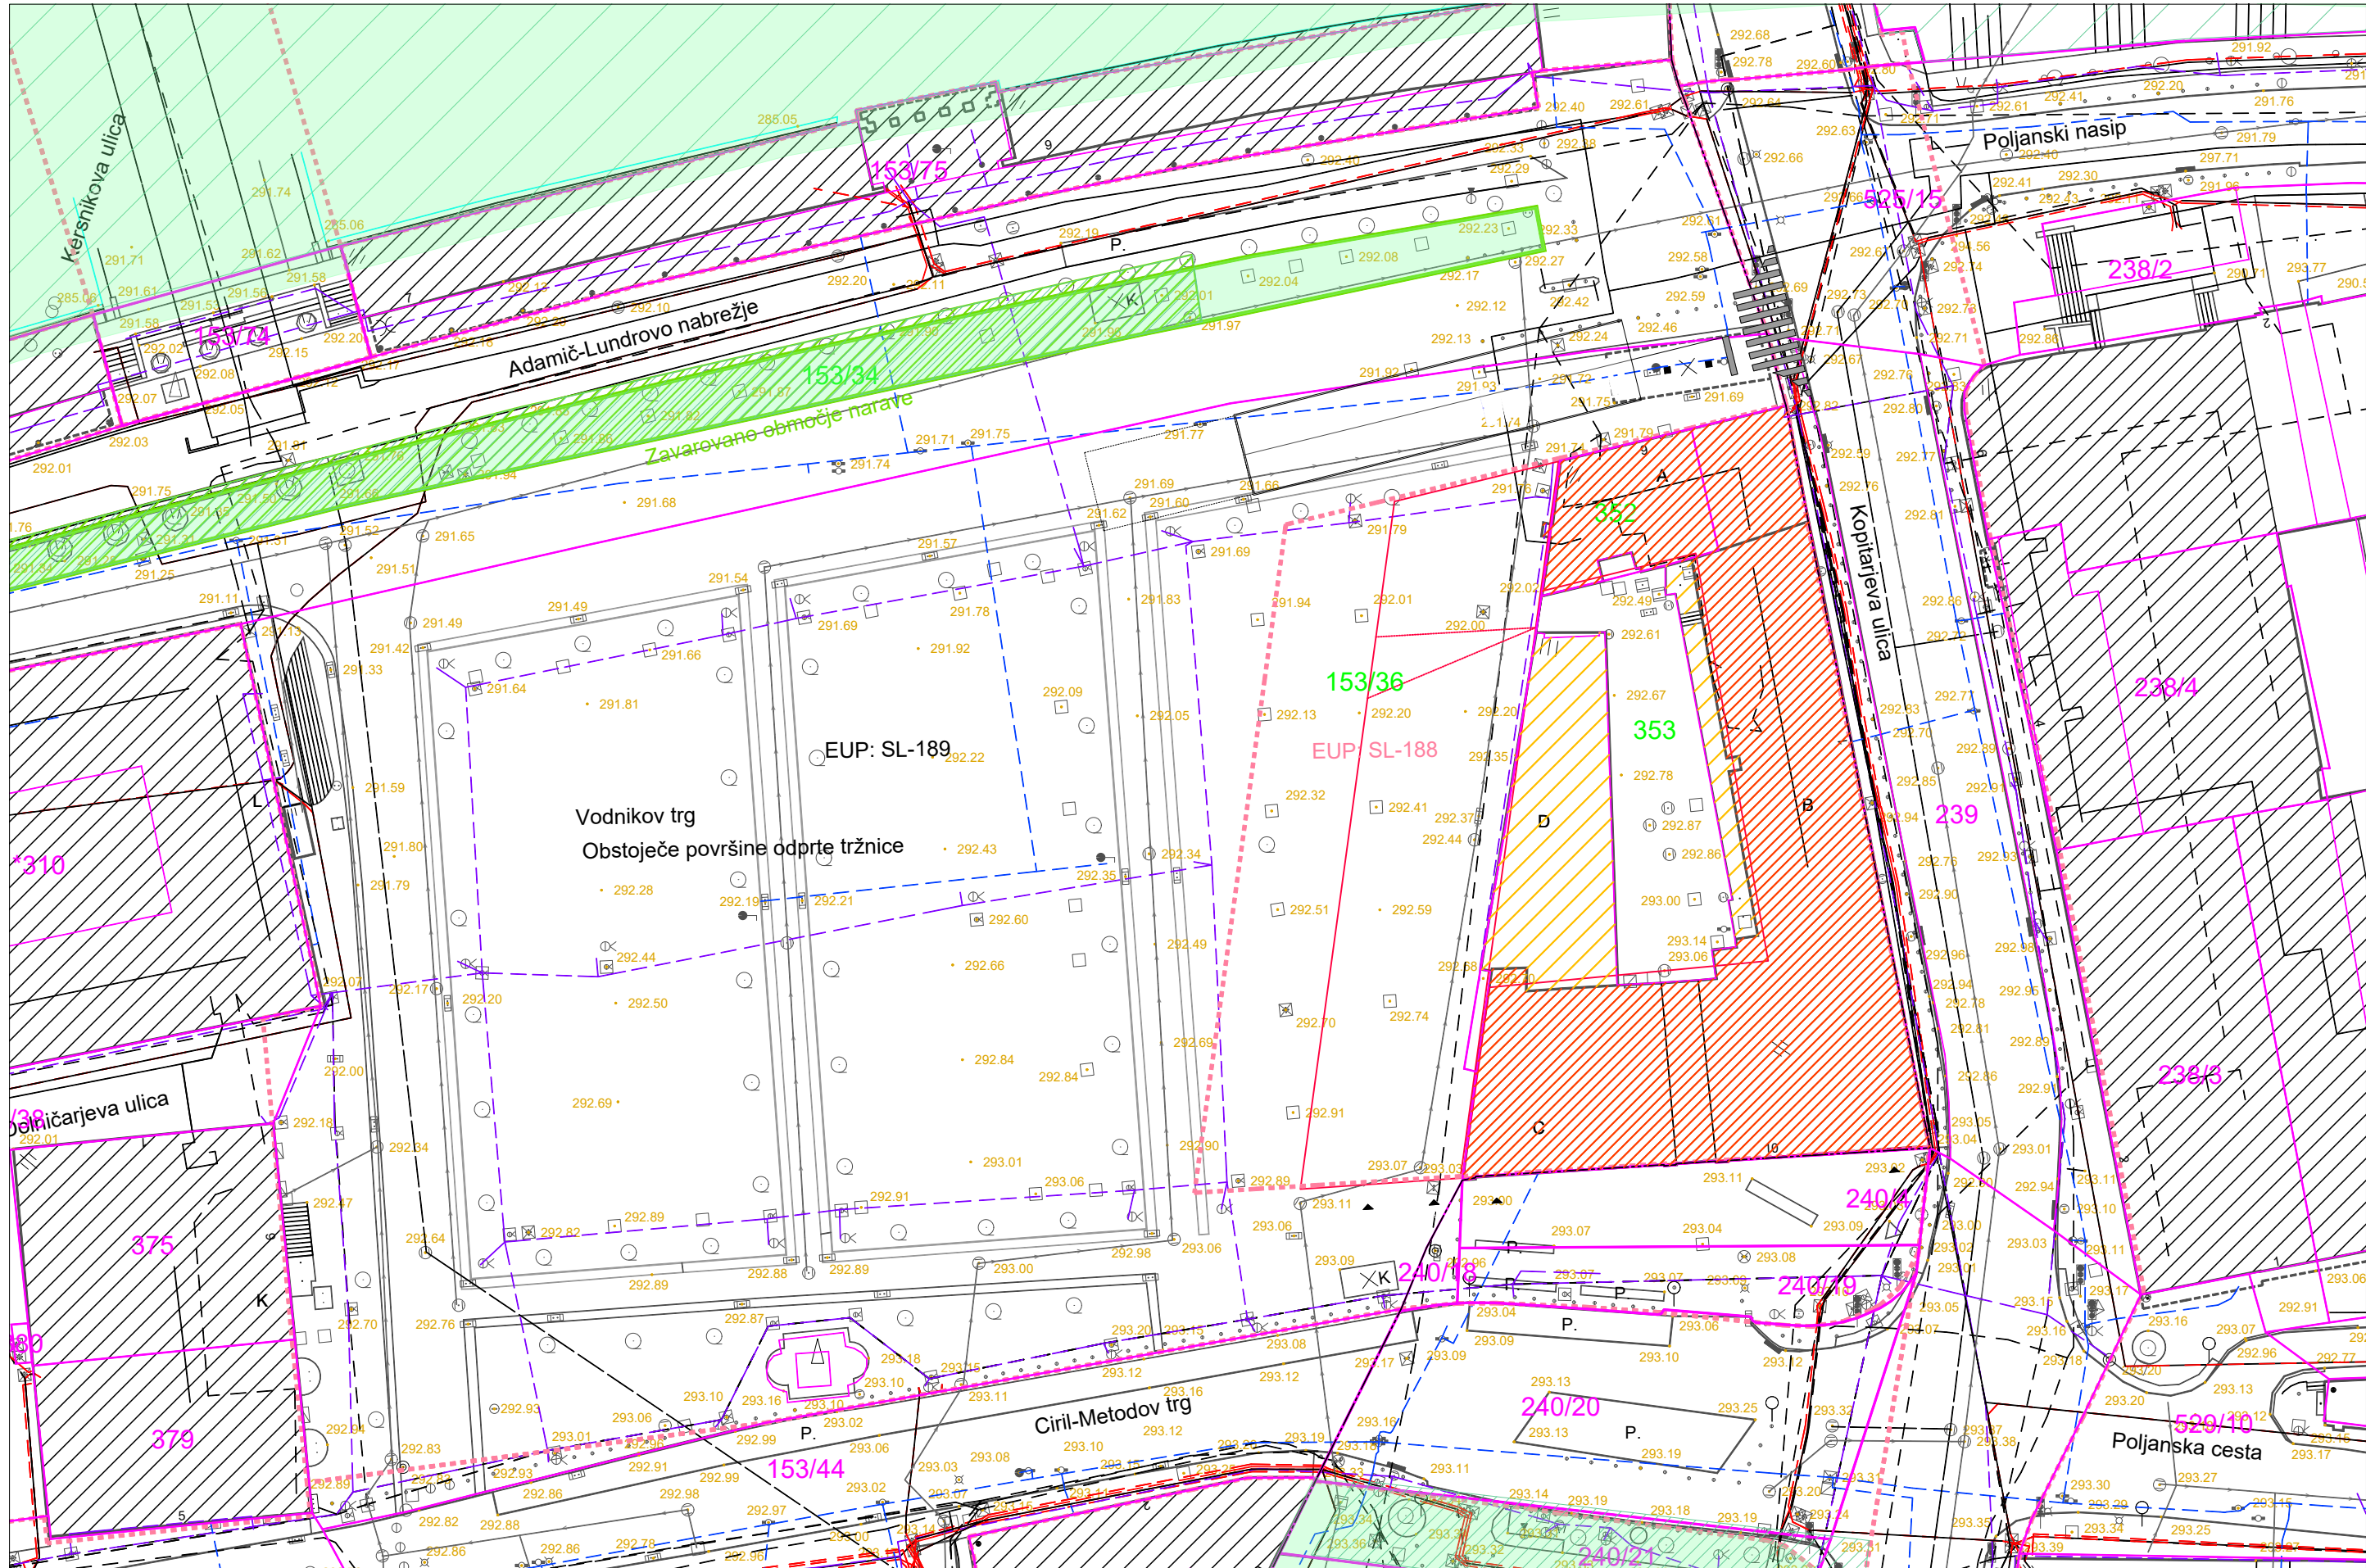


LEGENDA:

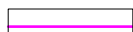

PARCELNE MEJE



PARCELA POSEGA

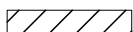

OBSTOJEČI SOSEDNI OBJEKTI




MEJA PROSTORSKE ENOTE SL-188



ODSTRANITEV OBJEKTA



MAHROVA HIŠA - REKONSTRUKCIJA

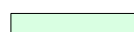

ZAVAROVANA OBMOČJA



NARAVNE VREDNOTE

Elea ic a member of ic group

Elea IC, d.o.o., Dunajska cesta 21, SI-1000 Ljubljana
T +386 (1) 474 10 00, F +386 (1) 474 10 01, info@elea.si, www.elea.si, IZS št. 0521

**3.1 SITUACIJA OBSTOJEČEGA STANJA
s PRIKAZOM RUŠITEV**

M 1:500