


SITUACIJA VAROVANJA GRADBENE JAME

M=1:250

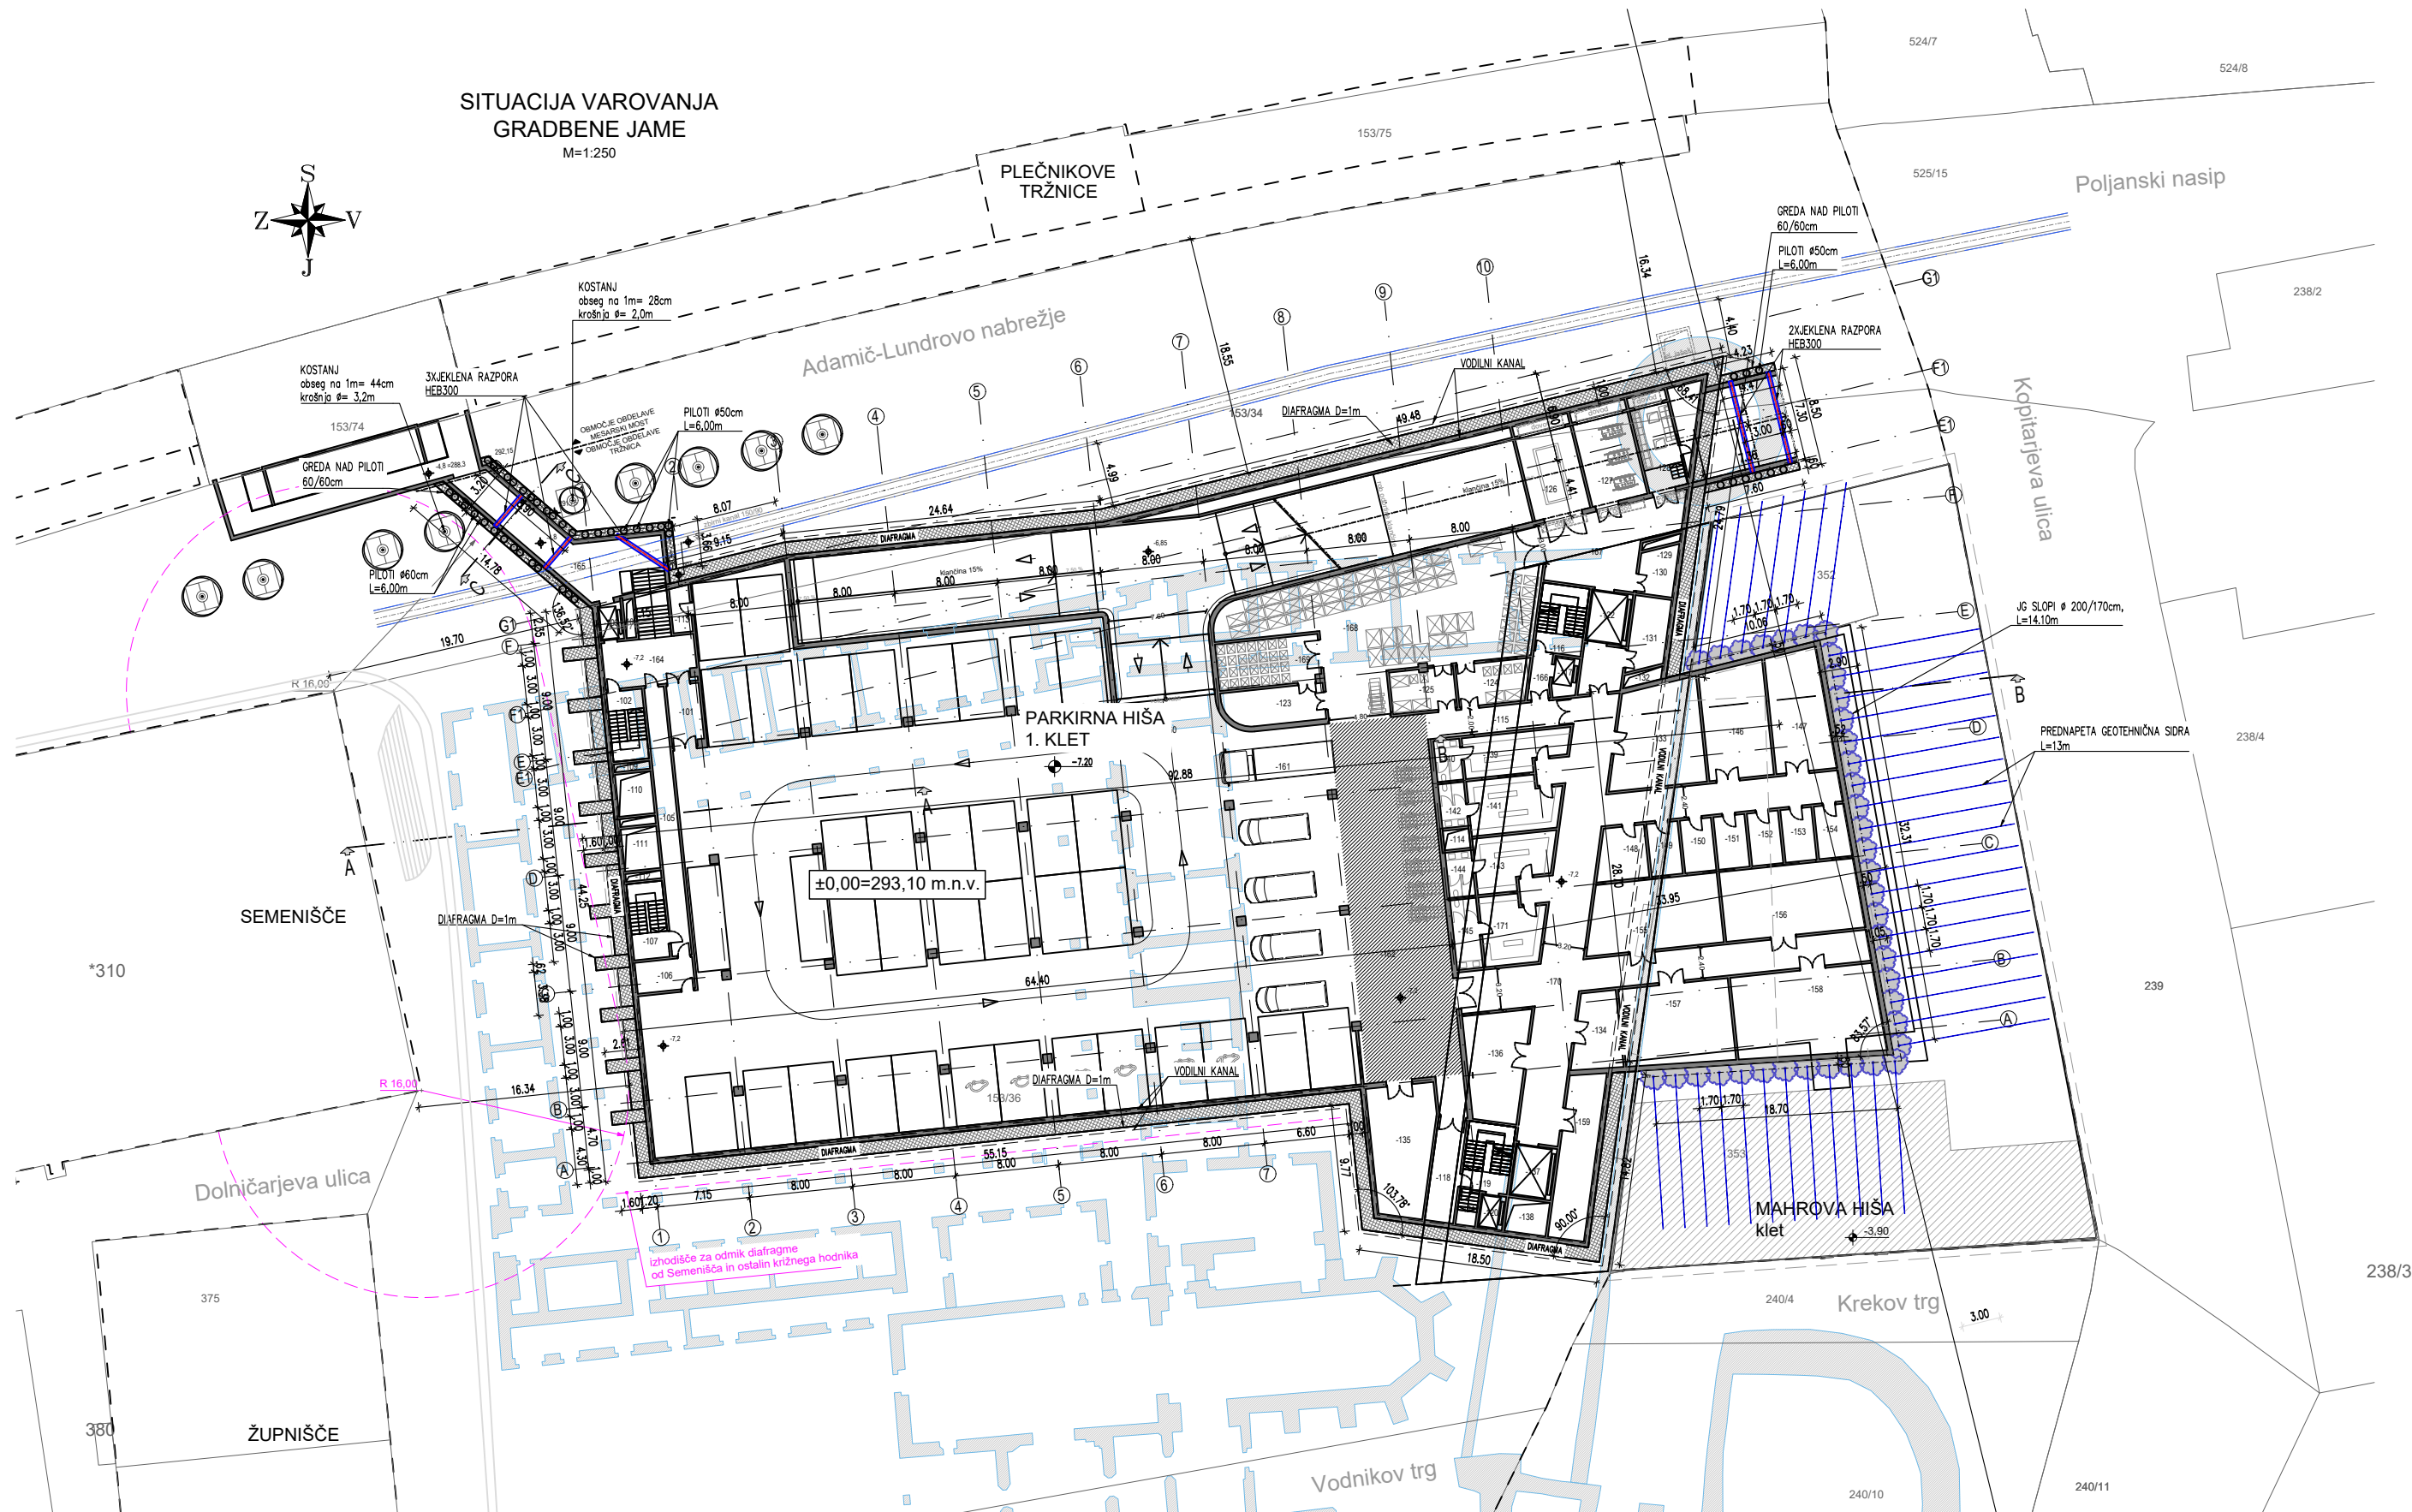

Elea iC a member of iC group

Elea iC, d.o.o., Dunajska cesta 21, SI-1000 Ljubljana
T +386 (1) 474 10 00, F +386 (1) 474 10 01, info@elea.si, www.elea.si, IZS št. 0521